


FOR SALE DEVELOPMENT SITE

7800 BLOCK OF HILLMONT ST | HOUSTON, TX 77040

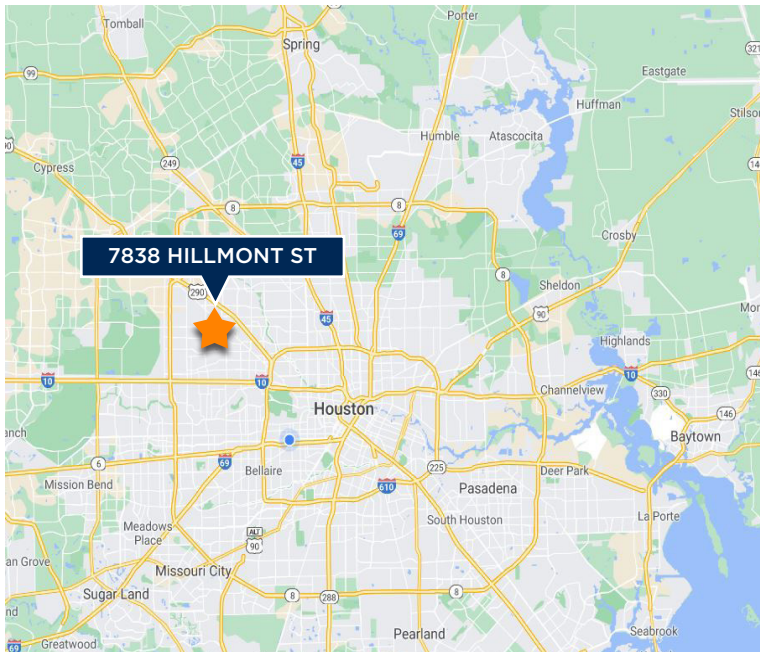

PROPERTY DETAILS:

- .583 Acres (25,397 SF)
- 145 feet of frontage on Hillmont Street
- In the 500 year flood plain
- **Asking: \$14.00/SF**


Contact Broker for More Information



TOMMY WILSON
D / 713.275.3804
M / 713.202.4650
twilson@fritscheanderson.com

FOR SALE DEVELOPMENT SITE

7800 BLOCK OF HILLMONT ST | HOUSTON, TX 77040

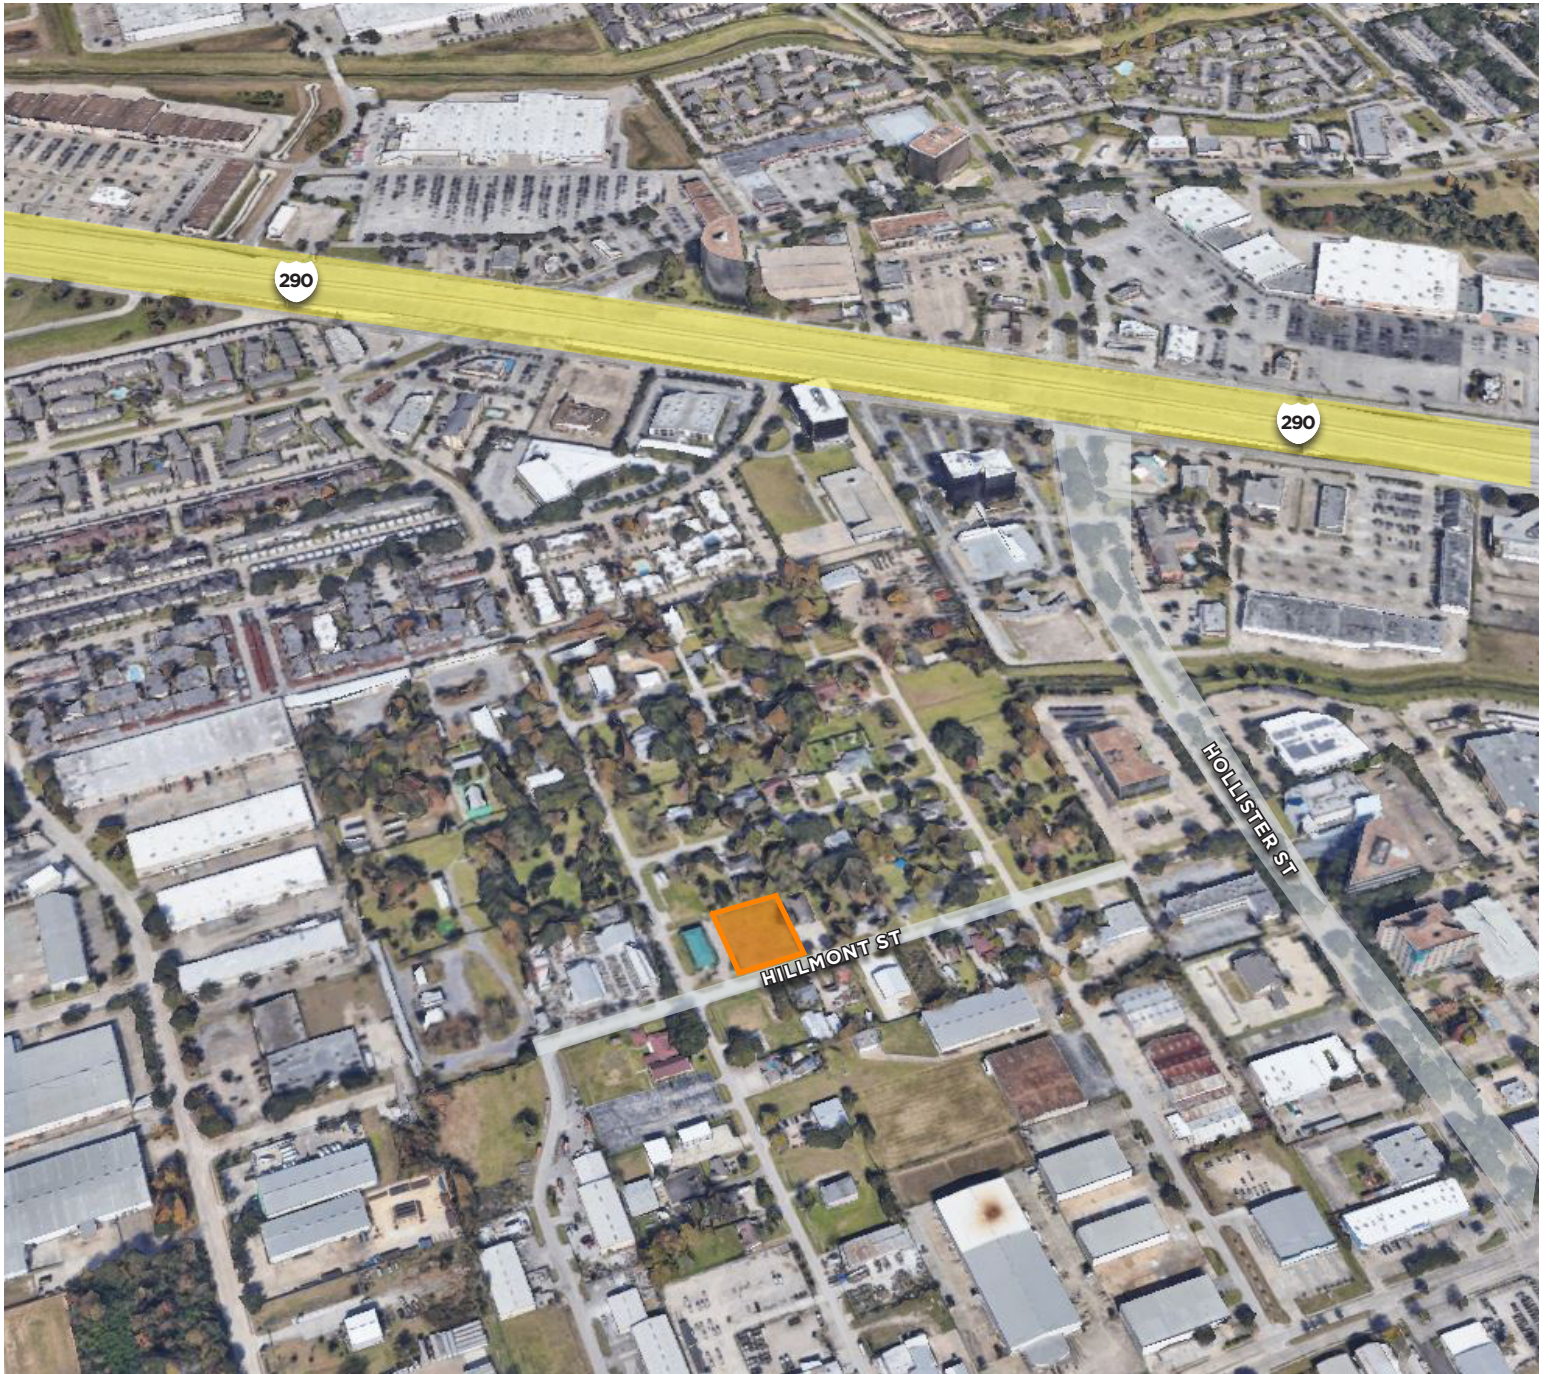

TOMMY WILSON
D / 713.275.3804
M / 713.202.4650
twilson@fritscheanderson.com

FOR SALE DEVELOPMENT SITE

7800 BLOCK OF HILLMONT ST | HOUSTON, TX 77040



GRAPHIC SCALE



(IN FEET)
1 inch = 20 ft.



TOMMY WILSON

D / 713.275.3804

M / 713.202.4650

twilson@fritscheanderson.com